


**1 RIVERDALE COTTAGE  
MAIN FLOOR PLAN**  
Scale: 1/8" = 1'-0"

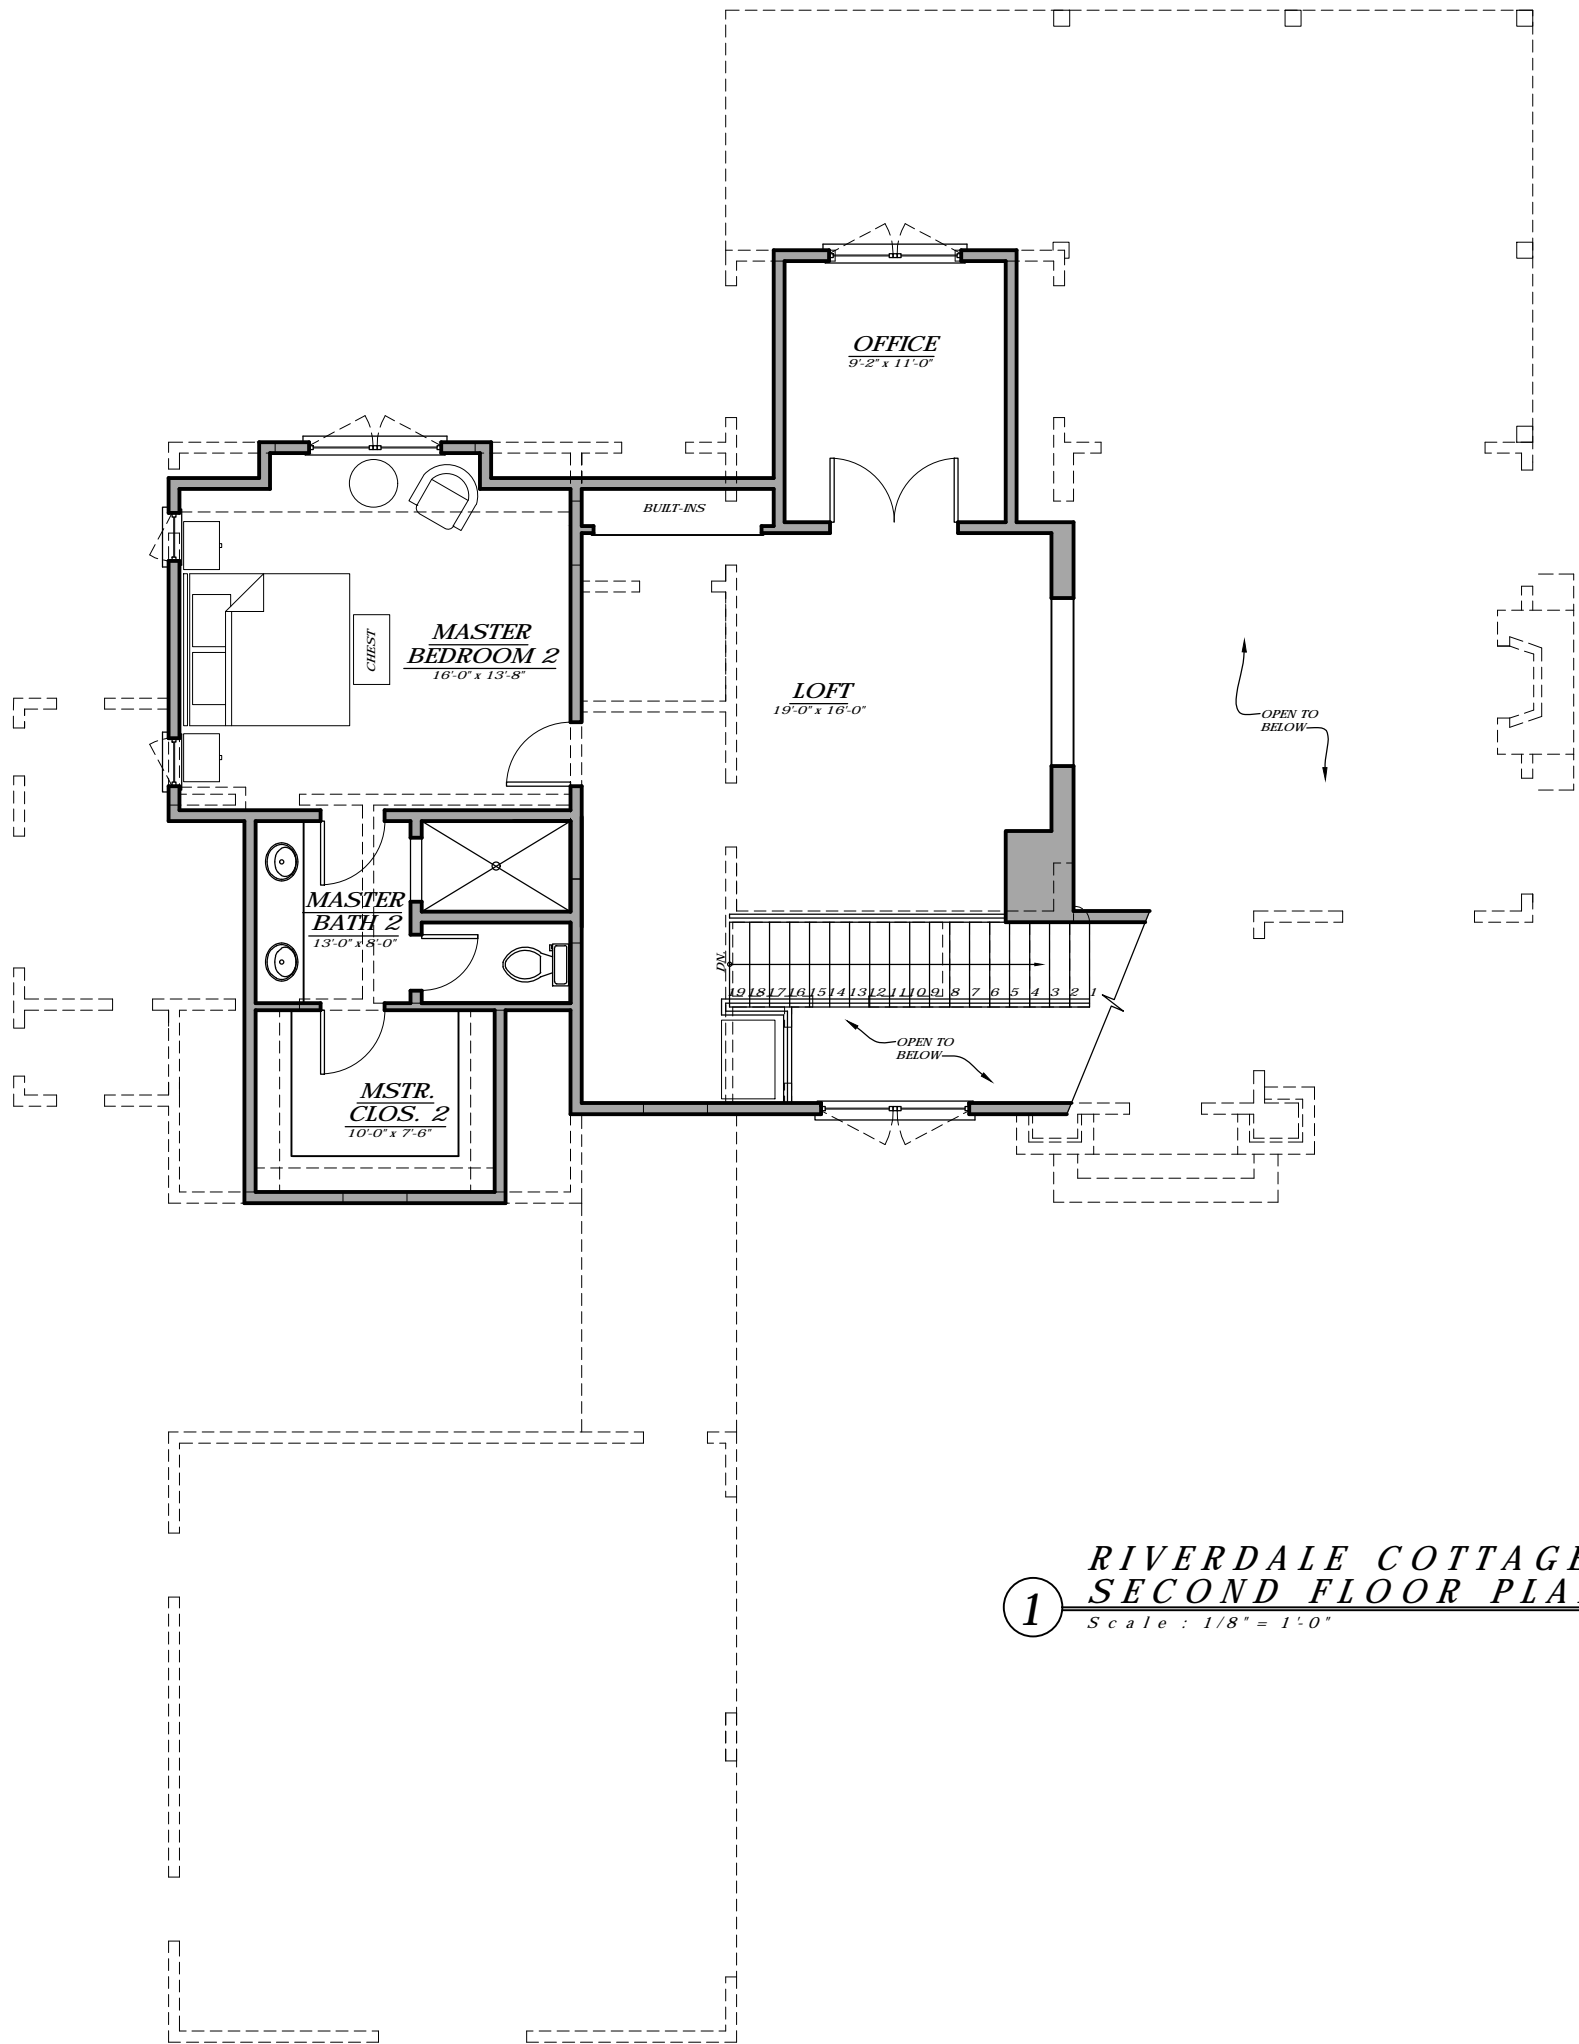


**1** *RIVERDALE COTTAGE*  
**SECOND FLOOR PLAN**  
 Scale : 1/8" = 1'-0"

WRIGHT | DESIGN


THE  
**SETTLEMENT VILLAGE**

THE RESERVE AT LAKE KEOWEE,  
 SOUTH CAROLINA


This drawing is the property of Wright Design, LLC and is not to be reproduced or copied without written permission from the Architect.

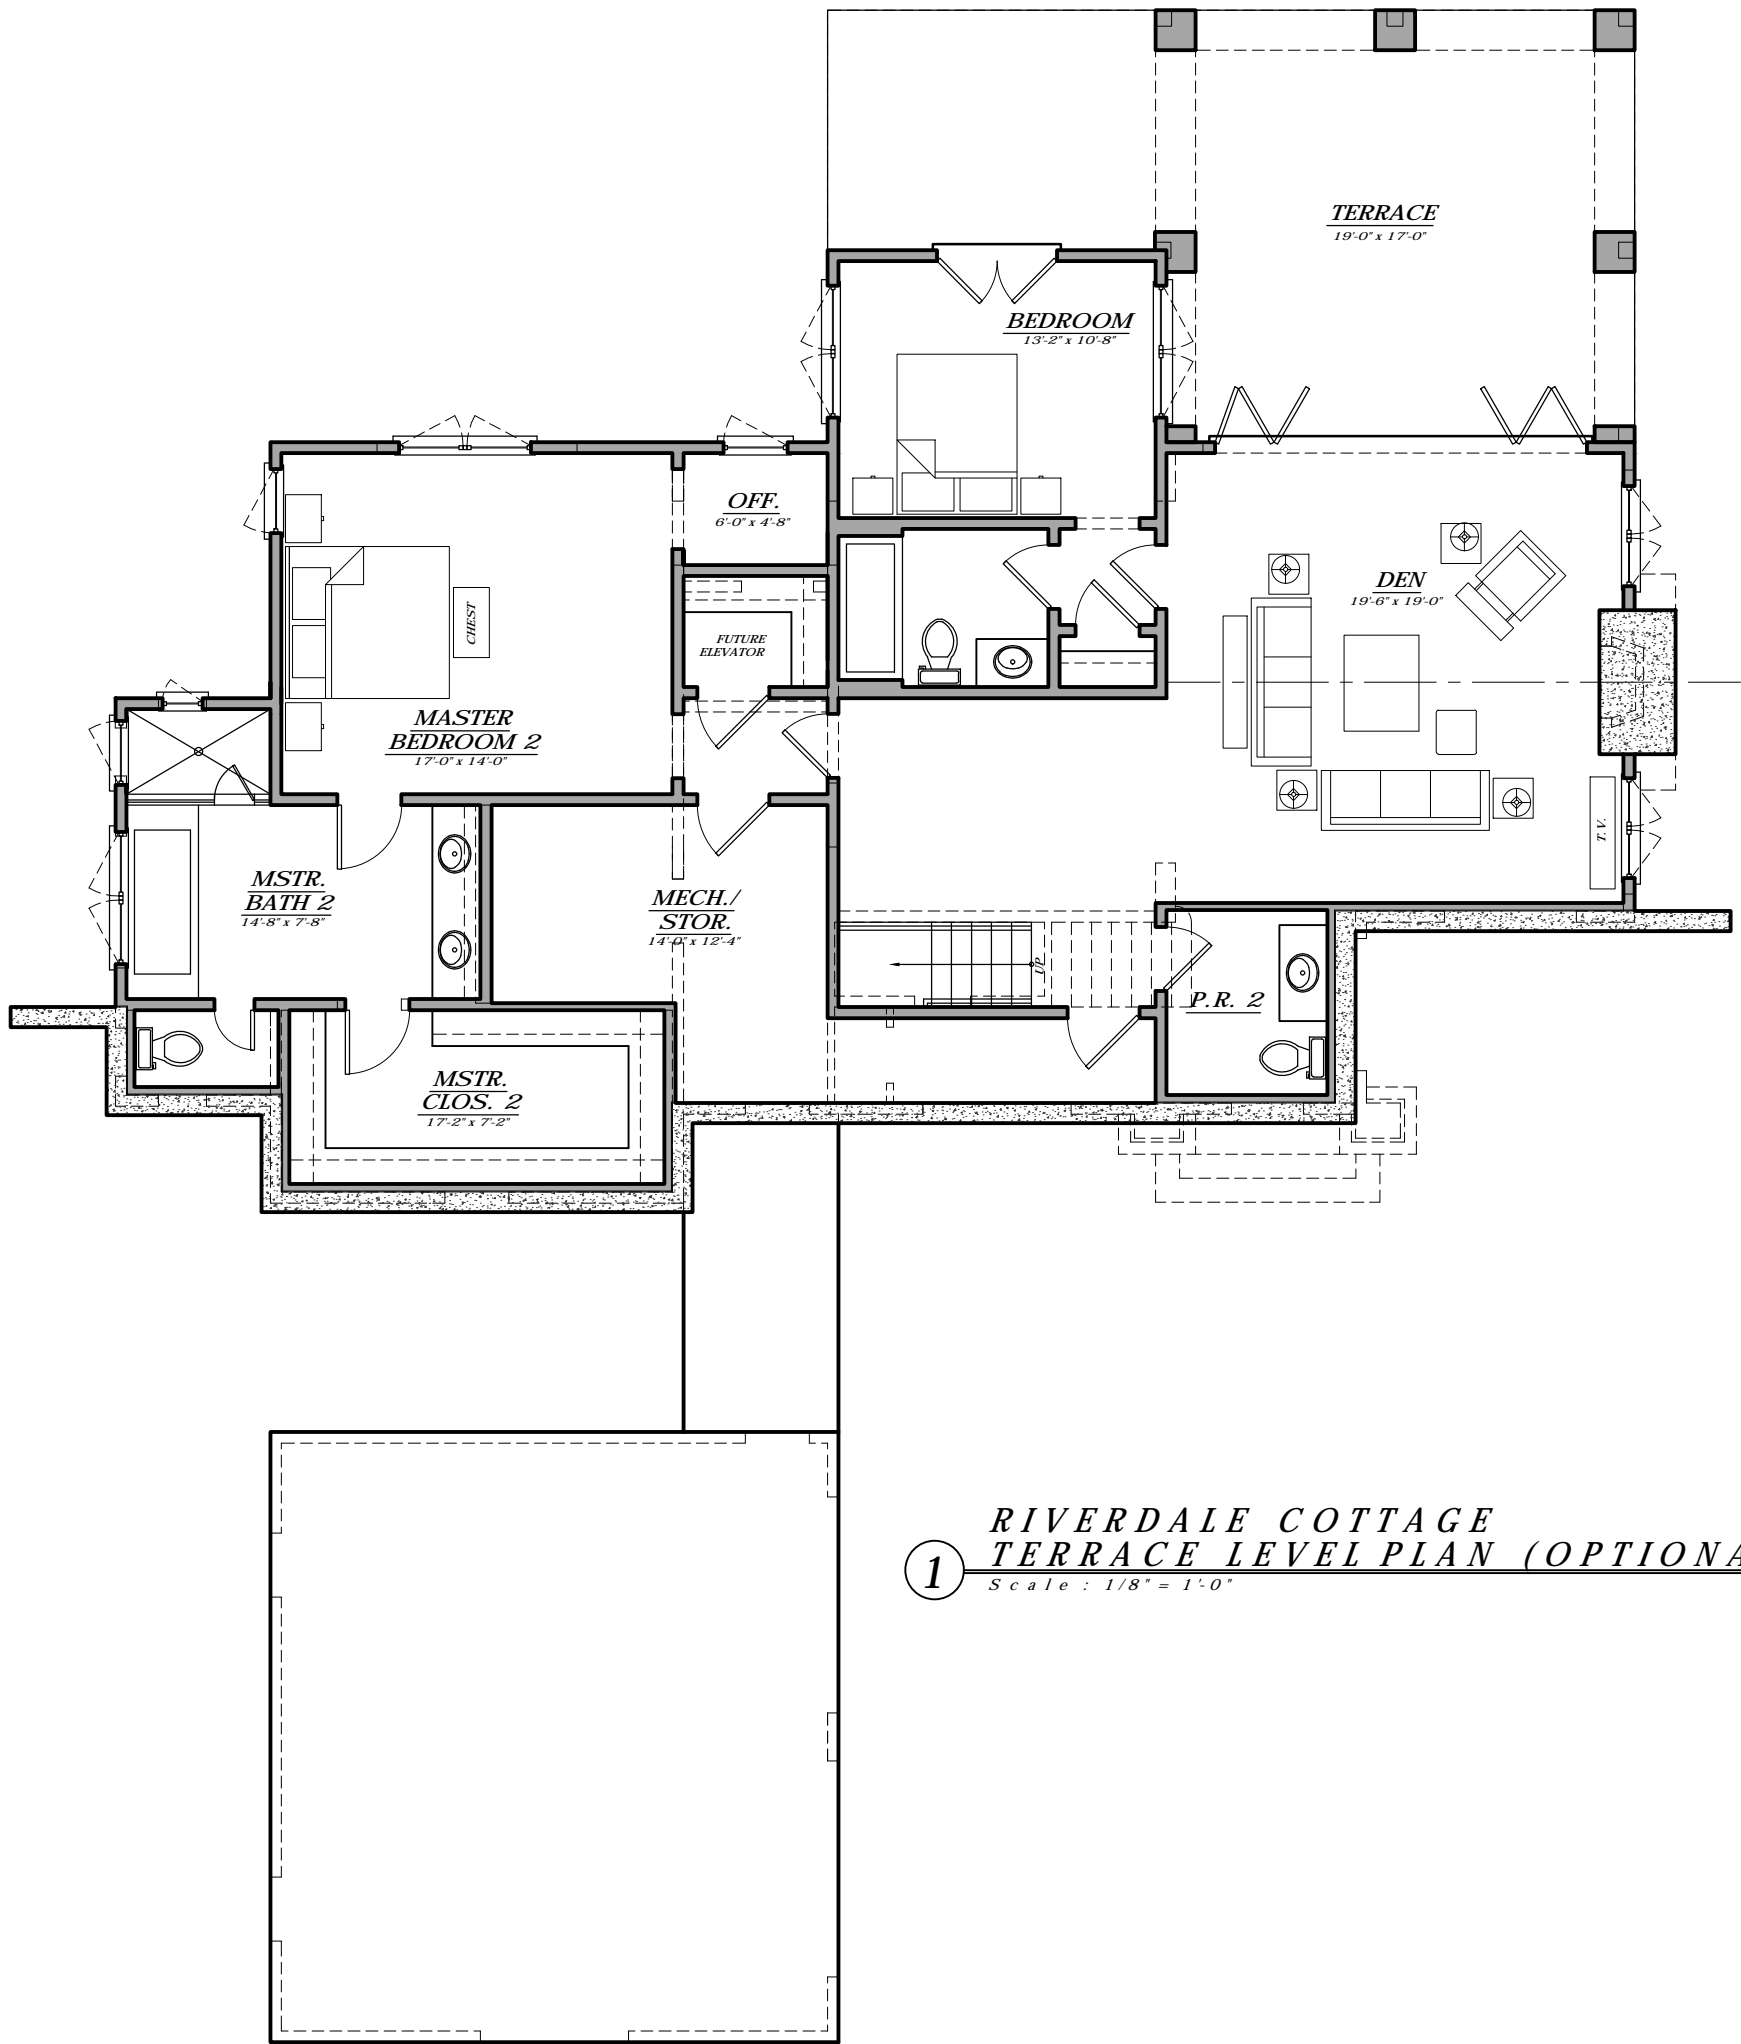

1 **RIVERDALE COTTAGE**  
**TERRACE LEVEL PLAN (OPTIONAL)**  
 Scale : 1/8" = 1'-0"

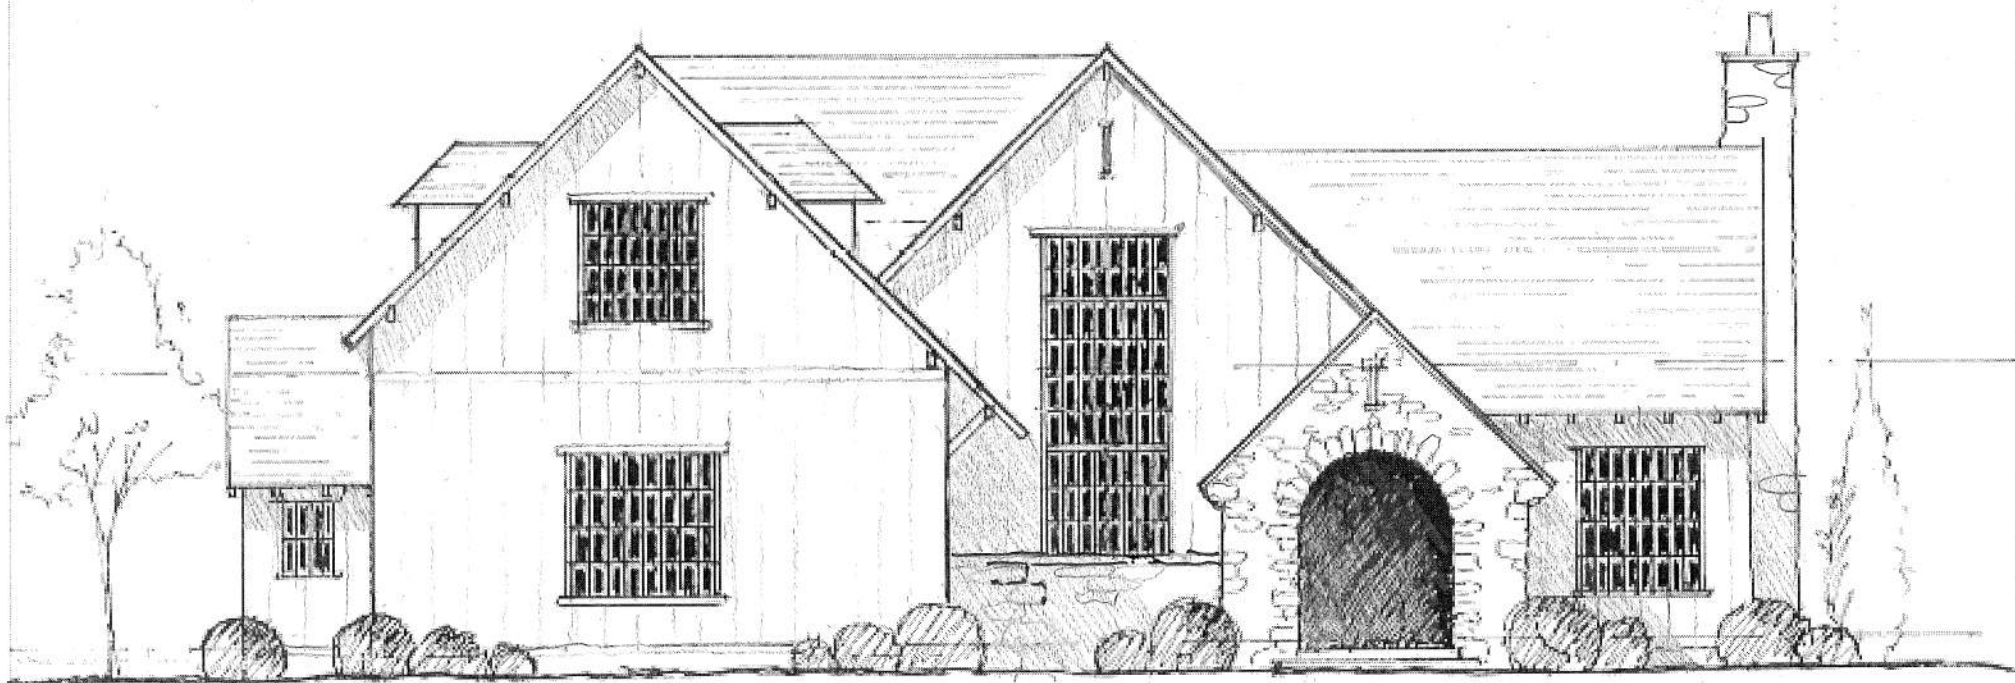

① RIVERDALE COTTAGE  
FRONT ELEVATION  
Scale: 1/8" = 1'-0"

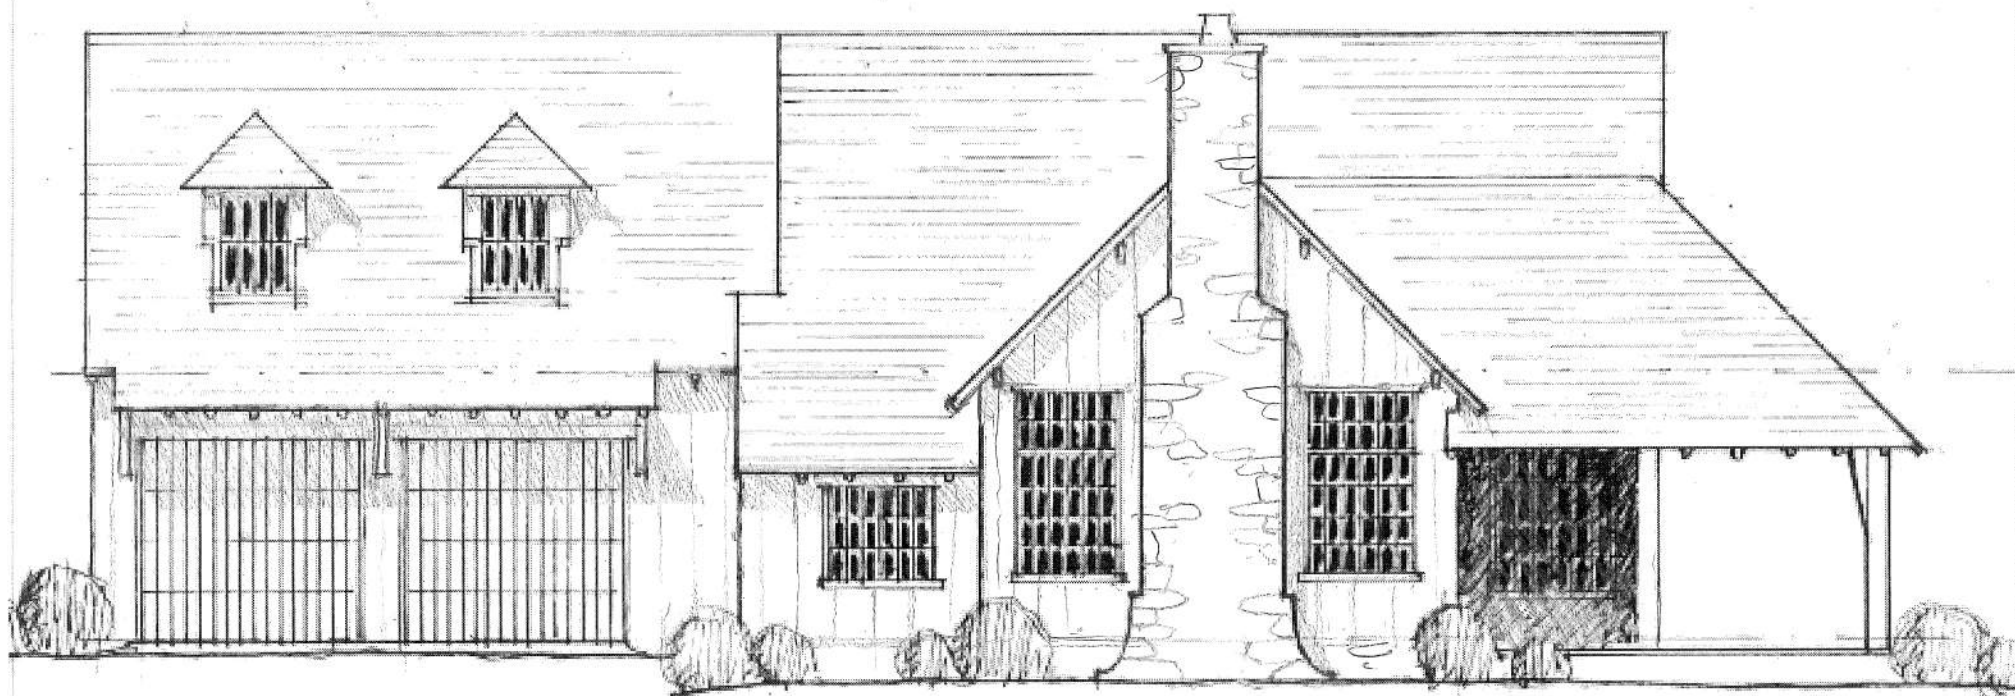


② RIVERDALE COTTAGE  
RIGHT SIDE ELEVATION  
Scale: 1/8" = 1'-0"

WRIGHT | DESIGN


THE  
SETTLEMENT VILLAGE

THE RESERVE AT LAKE KEOWEE,  
SOUTH CAROLINA

This drawing is the property of Wright  
Design, LLC and is not to be  
reproduced or copied without written  
permission from the Architect.

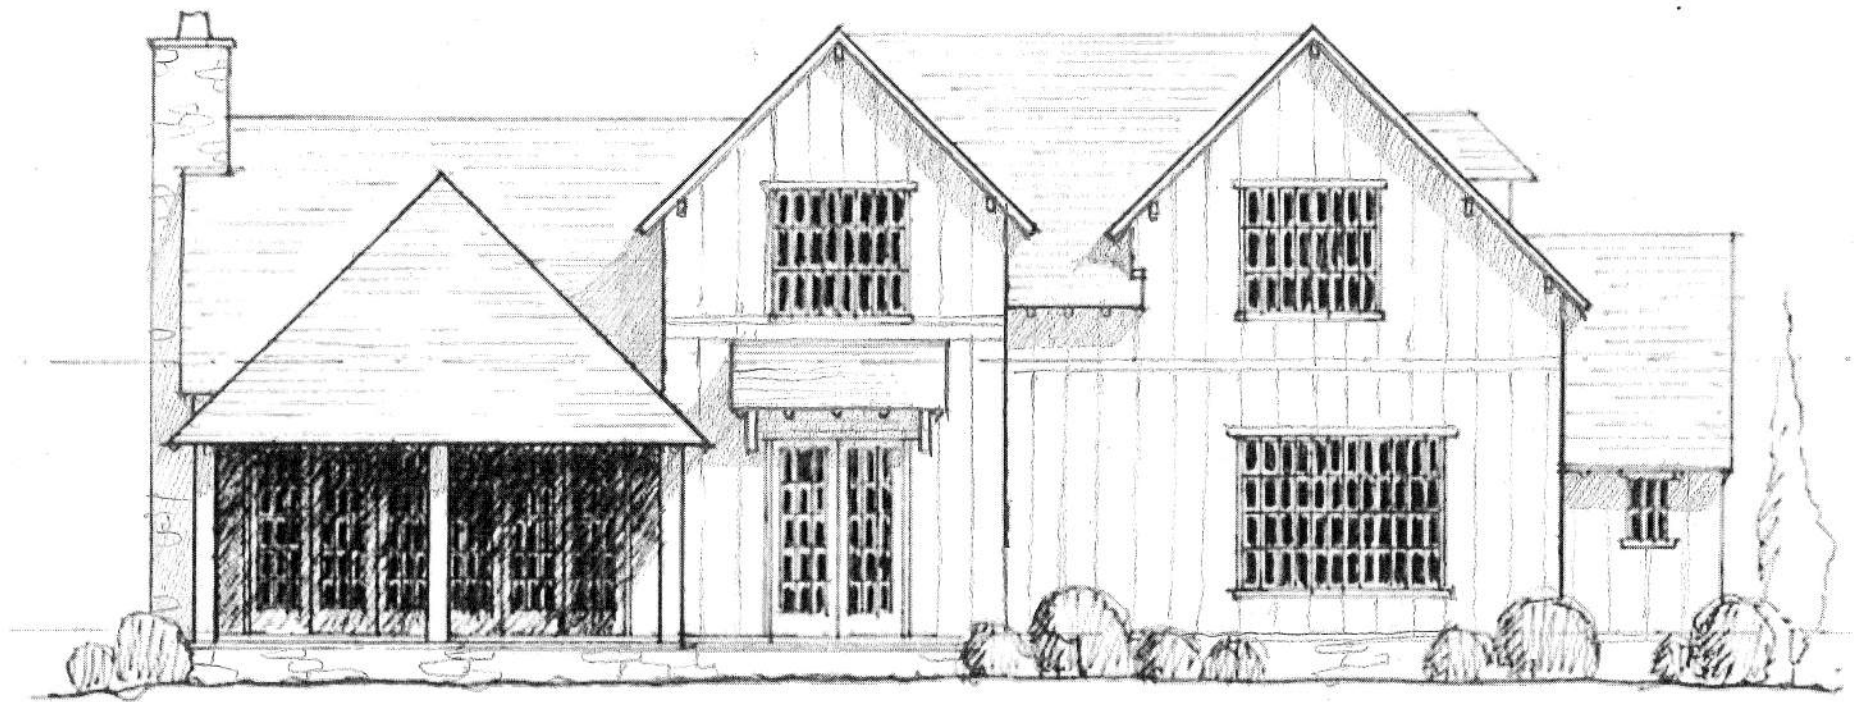

① RIVERDALE COTTAGE  
VIEW ELEVATION  
Scale: 1/8" = 1'-0"

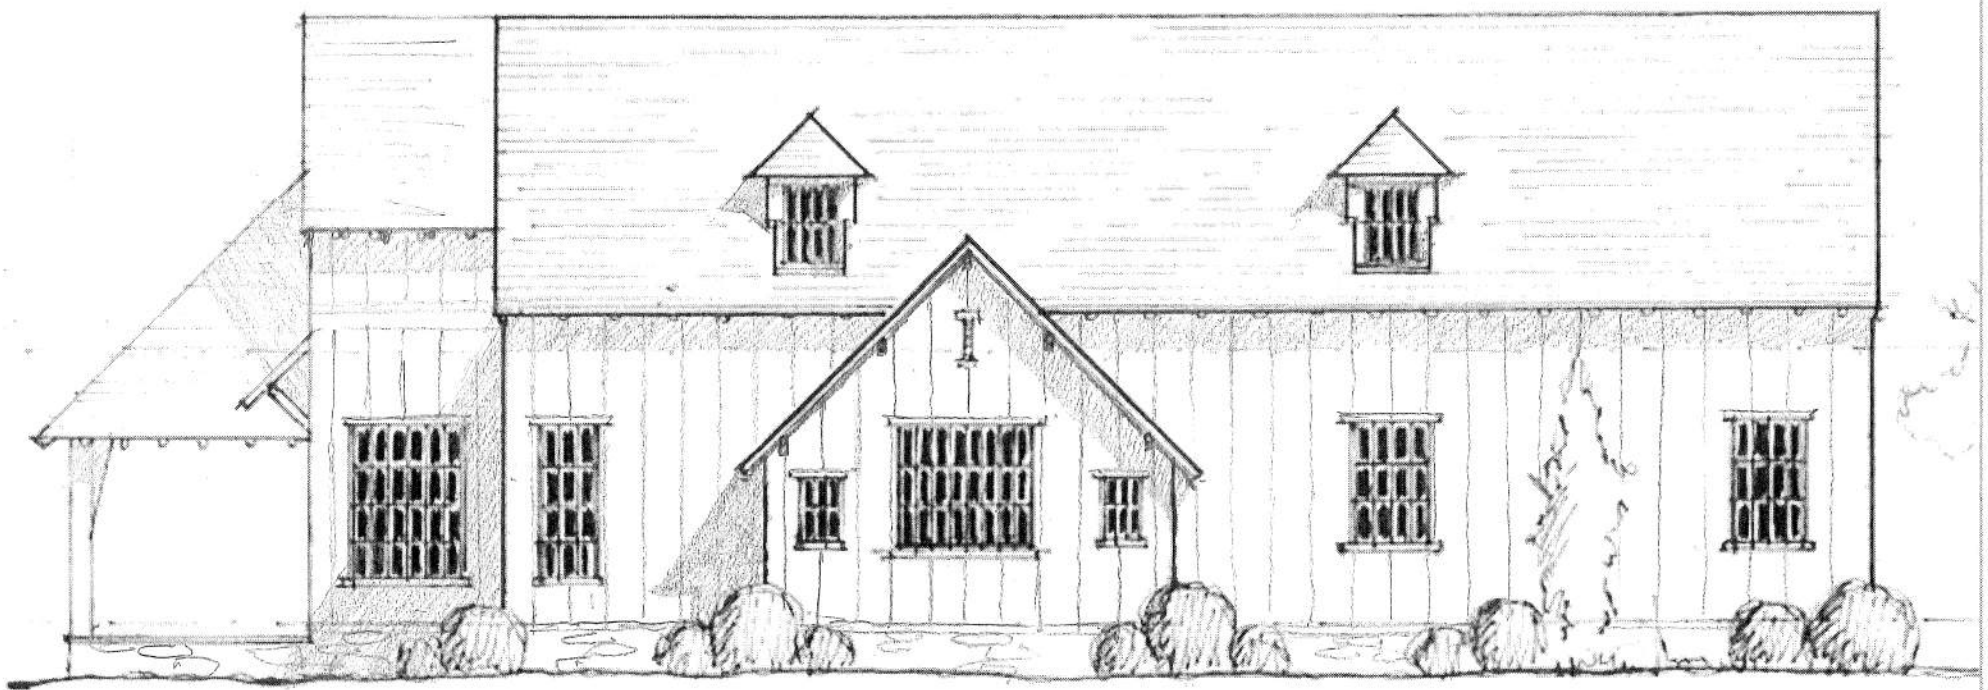

② RIVERDALE COTTAGE  
LEFT SIDE ELEVATION  
Scale: 1/8" = 1'-0"

WRIGHT | DESIGN

THE  
SETTLEMENT VILLAGE

THE RESERVE AT LAKE KEOWEE,  
SOUTH CAROLINA

This drawing is the property of Wright  
Design, LLC and is not to be  
reproduced or copied without written  
permission from the Architect.